

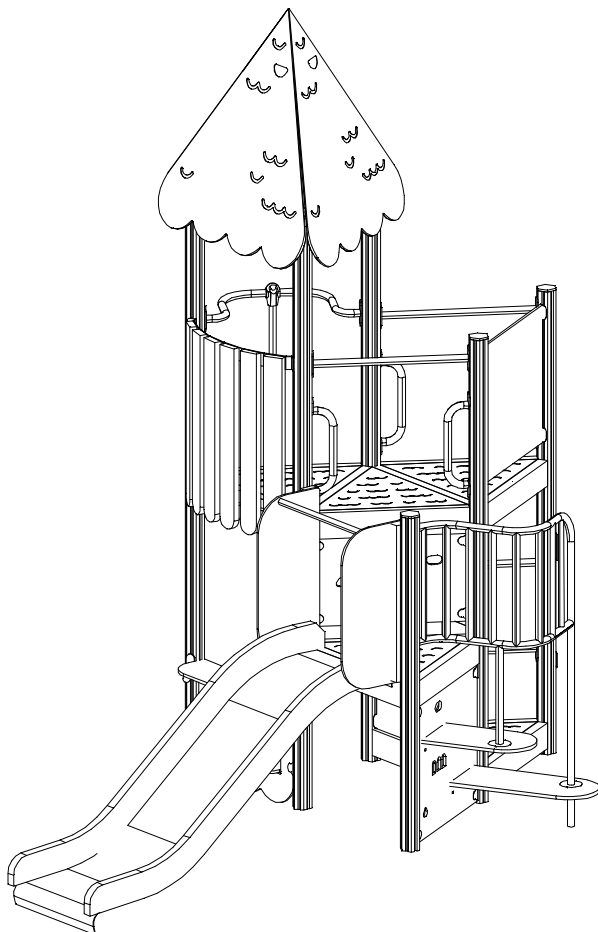


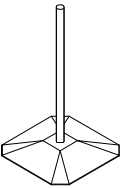
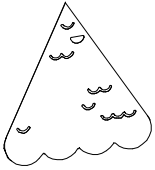
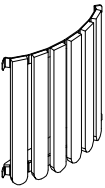
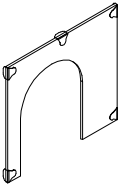
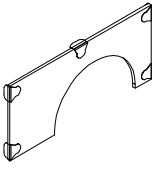
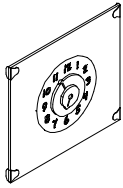
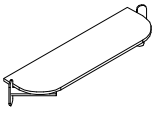
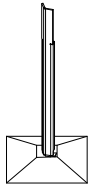
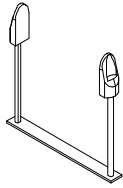
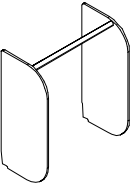
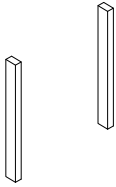
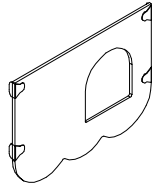
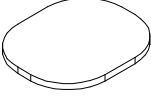
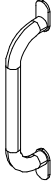
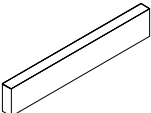
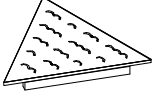
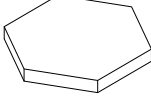
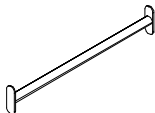
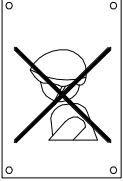
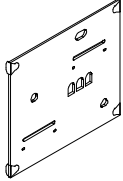
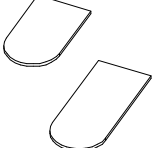
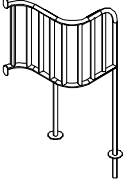
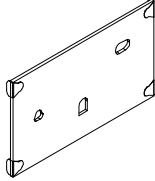
PRIME


ASENNUSOHJE
MONTERINGSANSVISNING
INSTALLATION INSTRUCTION
AUFBAUANLEITUNG
NOTICE D'INSTALLATION

DATE: 22.1.2026



F24100M




701606  L 700 	PCS 2	711796  	PCS 3	712194-001  	PCS 1	712339-001  L 1550 	PCS 1	712345-001  L 2150 	PCS 2	712351-001  L 2750 	PCS 3
712397  	PCS 1	712398  	PCS 1	712431  	PCS 1	712453  	PCS 1	712473  	PCS 6	712497  	PCS 1
712499  	PCS 1	712501-001  	PCS 1	712512  	PCS 1	712513-001  +870 	PCS 1	712557  +1470 	PCS 1	712676  	PCS 1
712683  	PCS 1	712730  	PCS 4	712747-001  L 704 	PCS 14	712748  	PCS 5	712749-905  	PCS 3	712780  L 704 	PCS 4
712797  	PCS 1	712798  	PCS 1	712993  	PCS 1	712996  	PCS 1	713000  	PCS 1	713174  	PCS 1
	PCS		PCS		PCS		PCS		PCS		PCS
	PCS		PCS		PCS		PCS		PCS		PCS

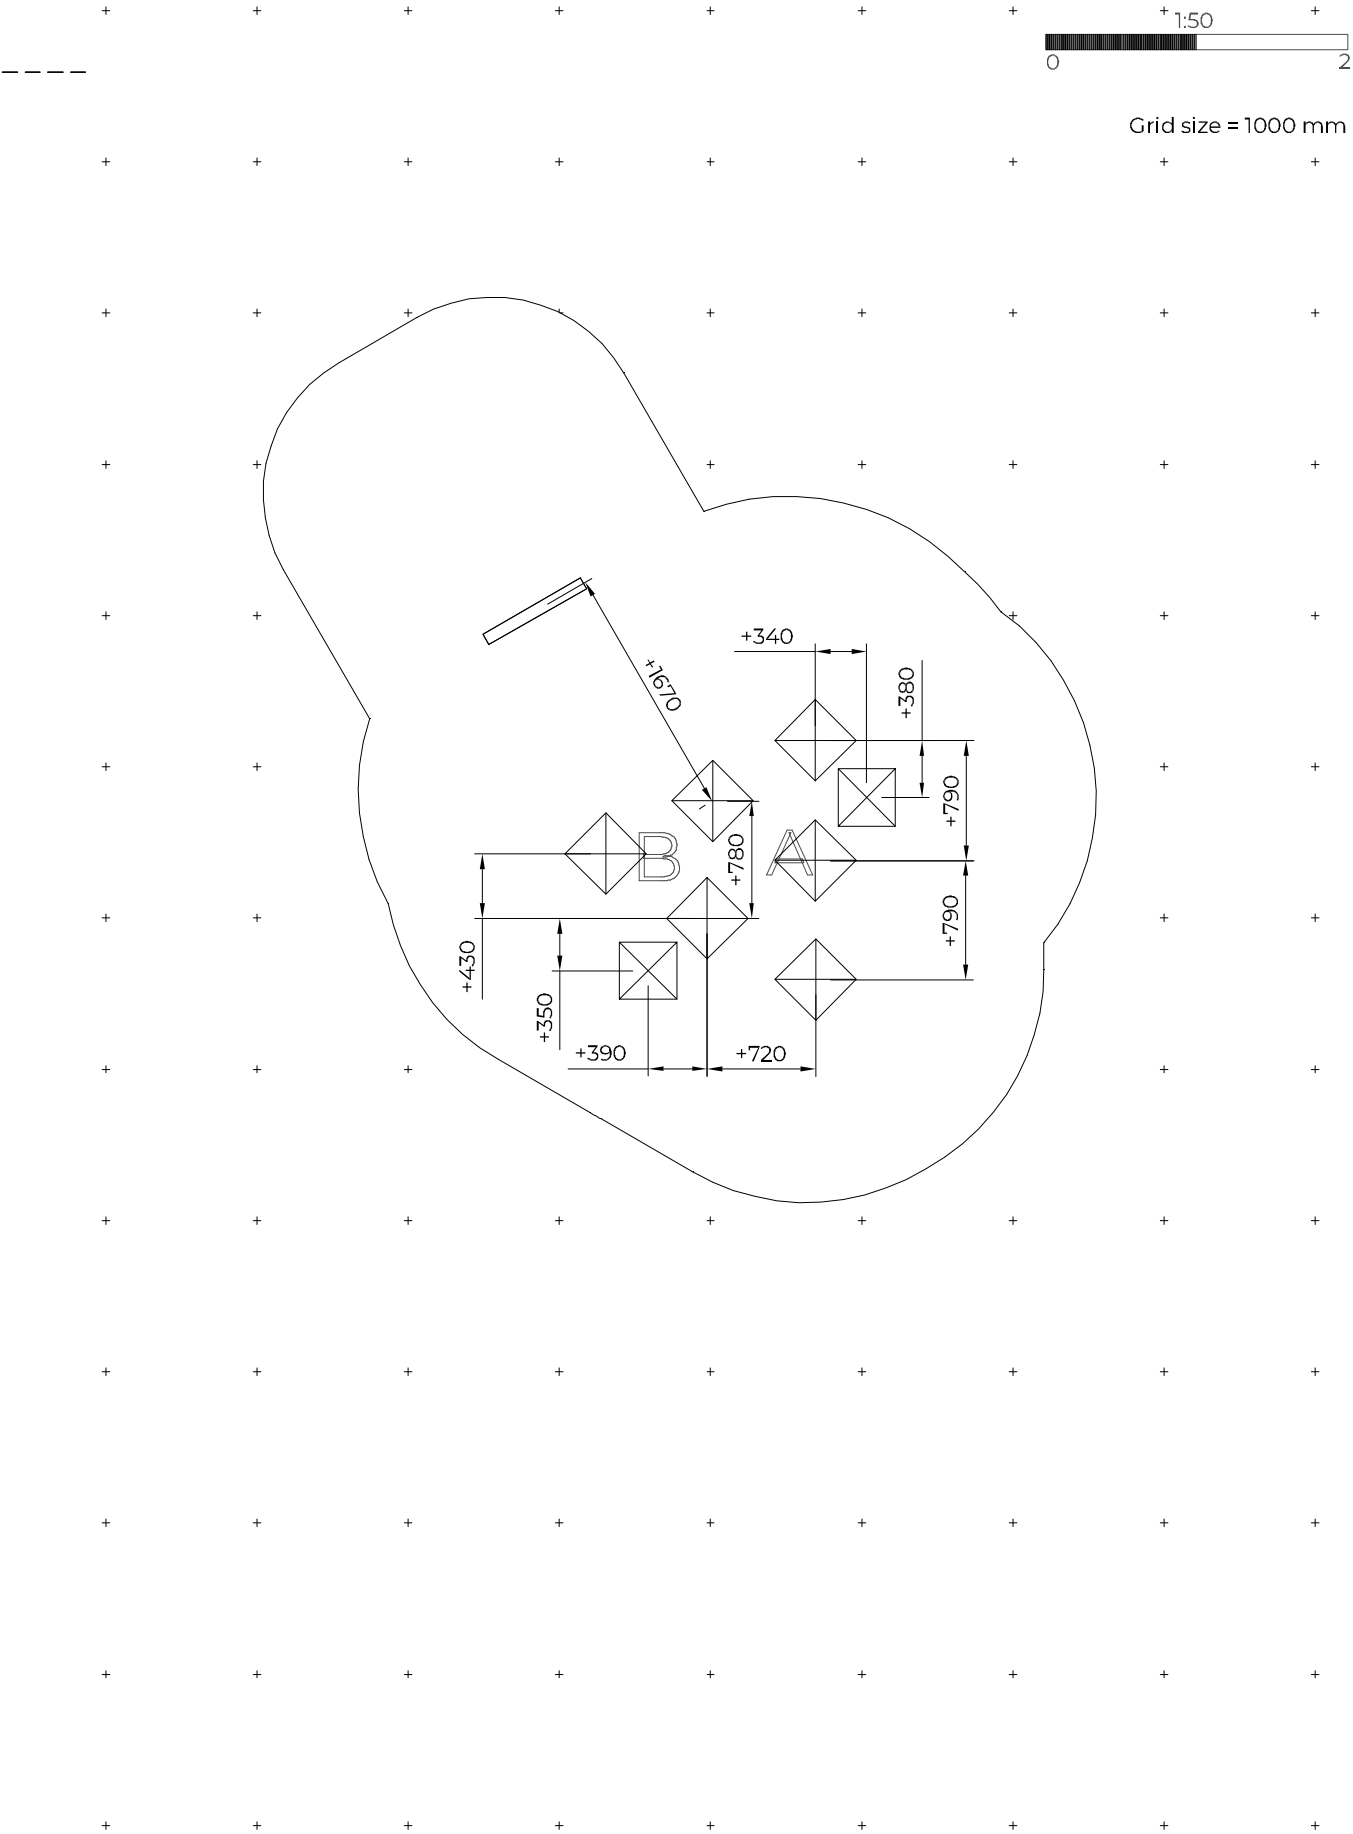


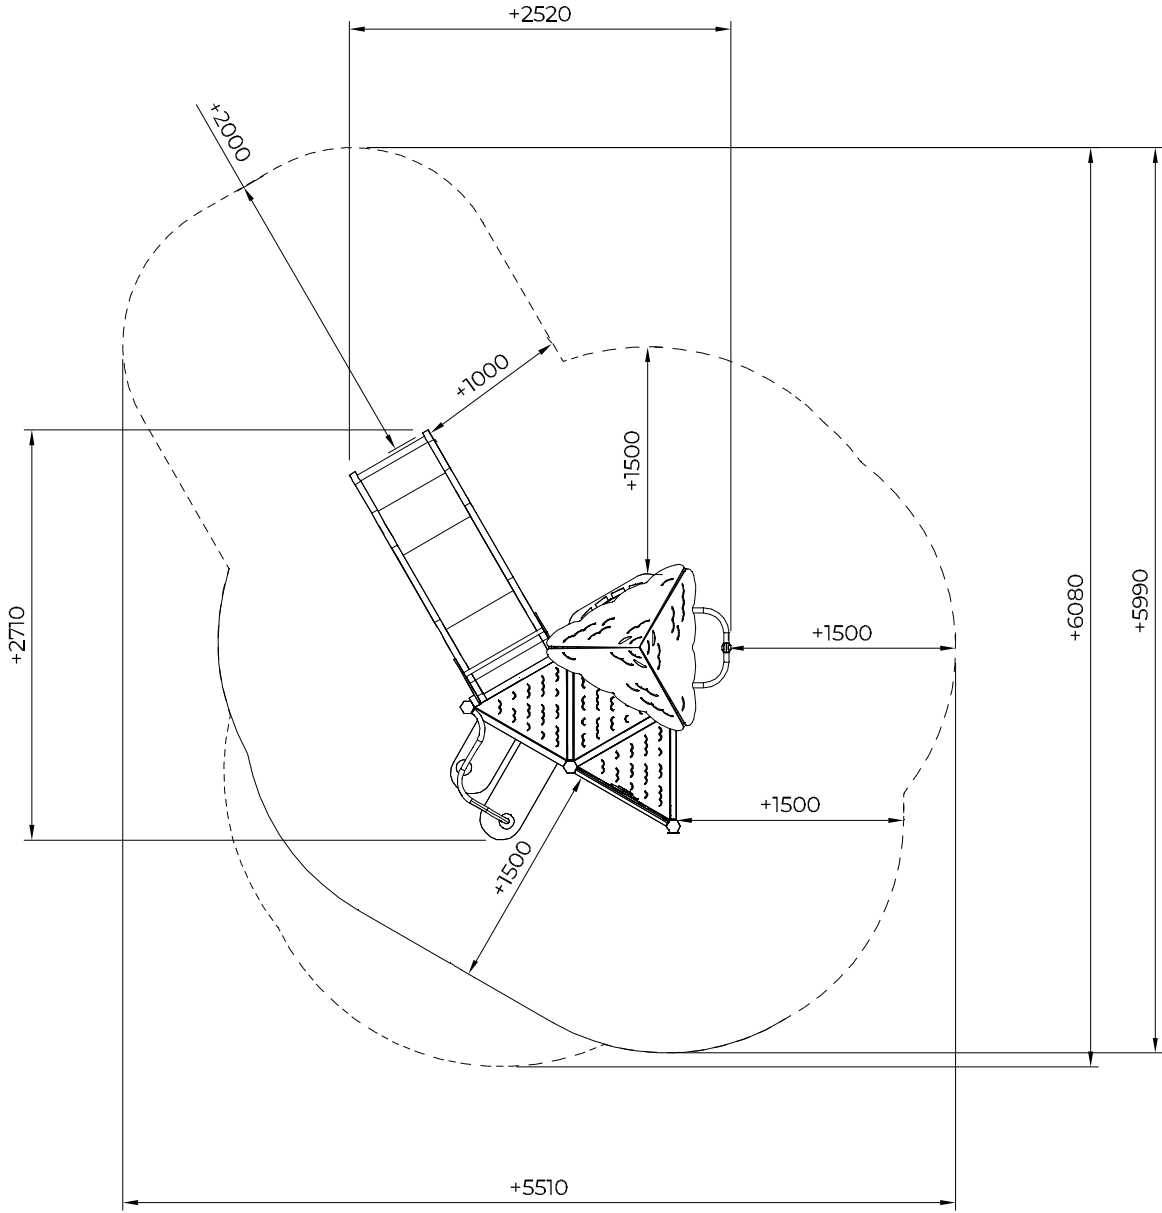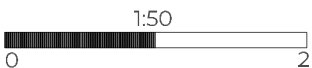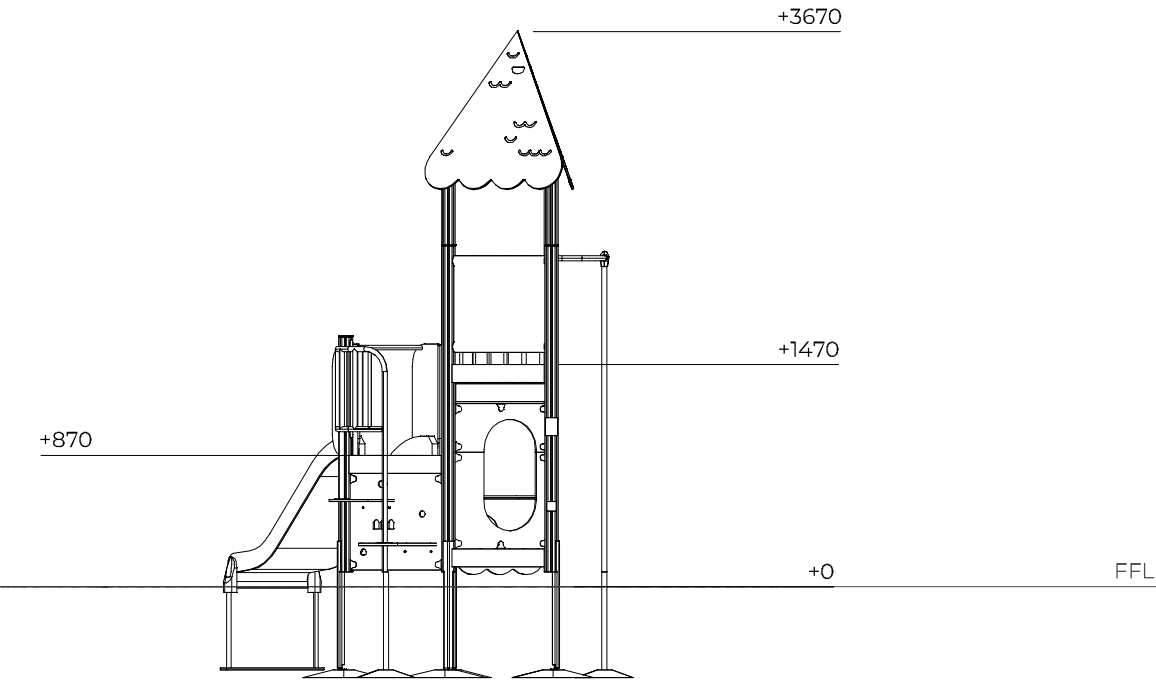- EN/AS Impact Area 22 m2
- - - - Falling Space 23 m2
- Max Falling Height 1470 mm









FFL = Finished Floor Level

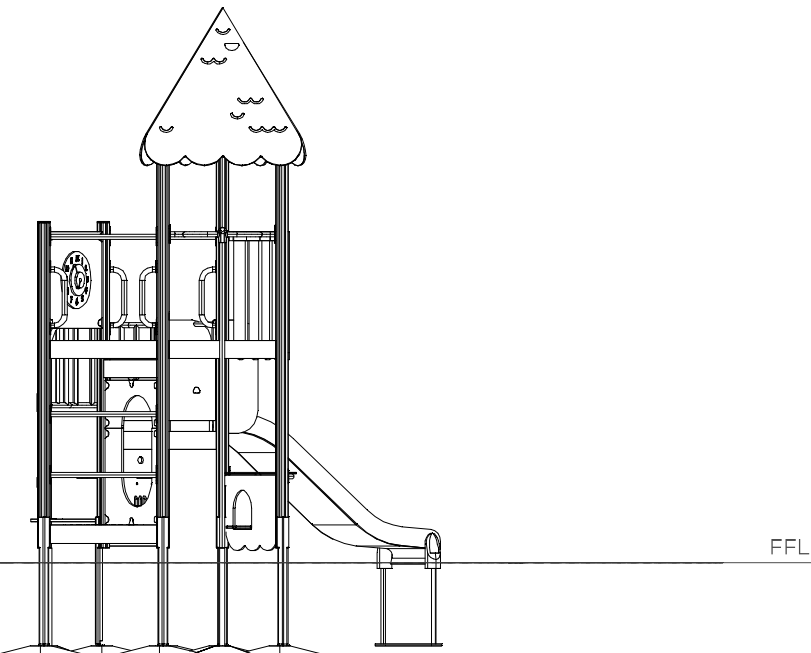

FFL = Finished Floor Level

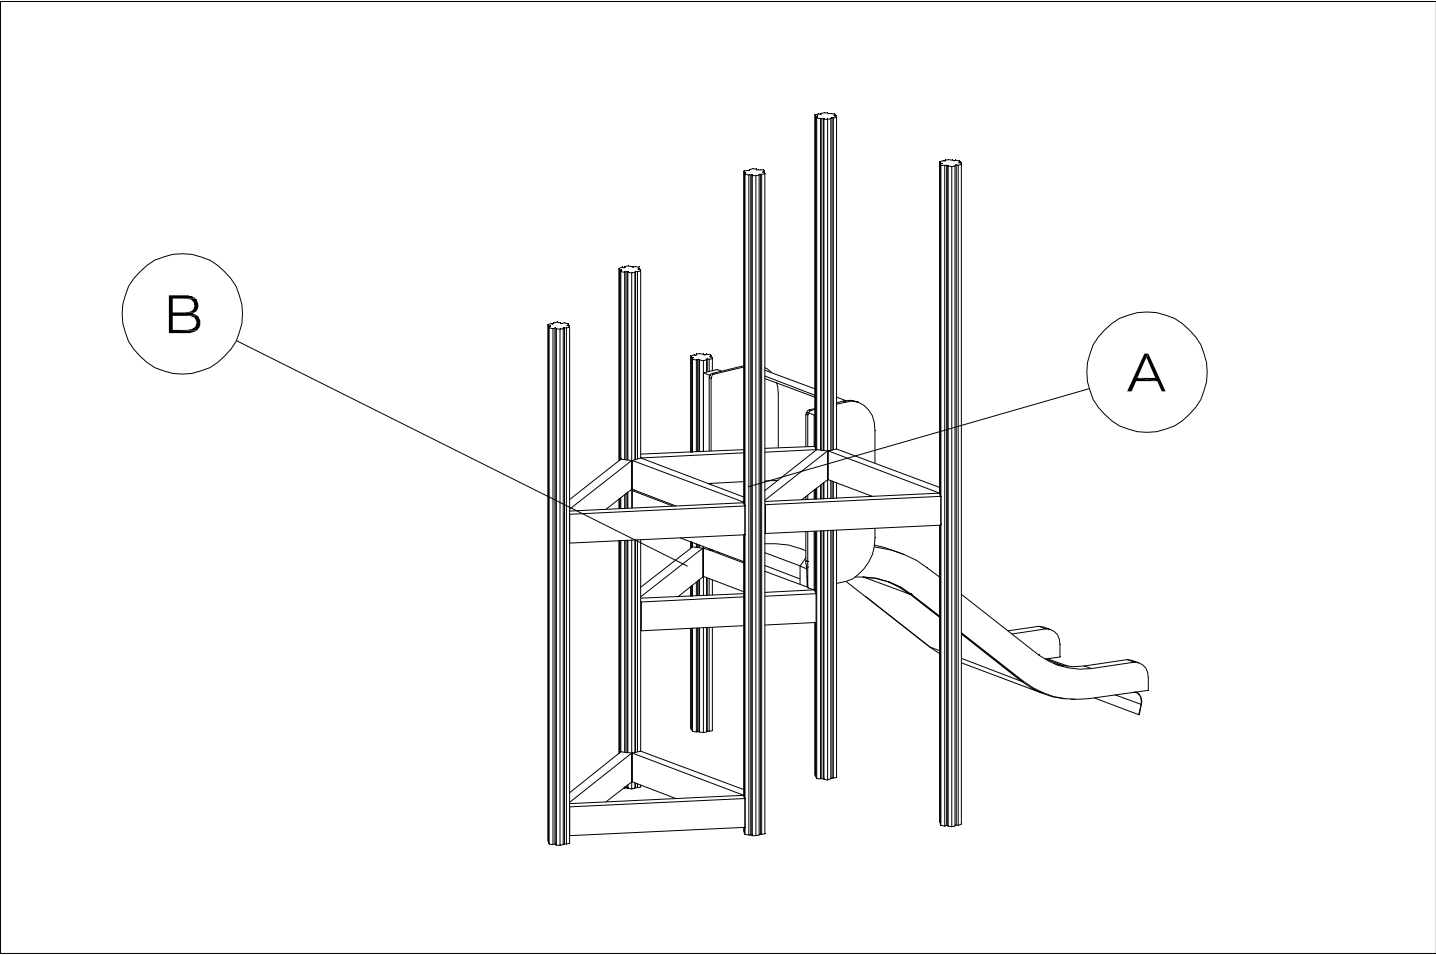
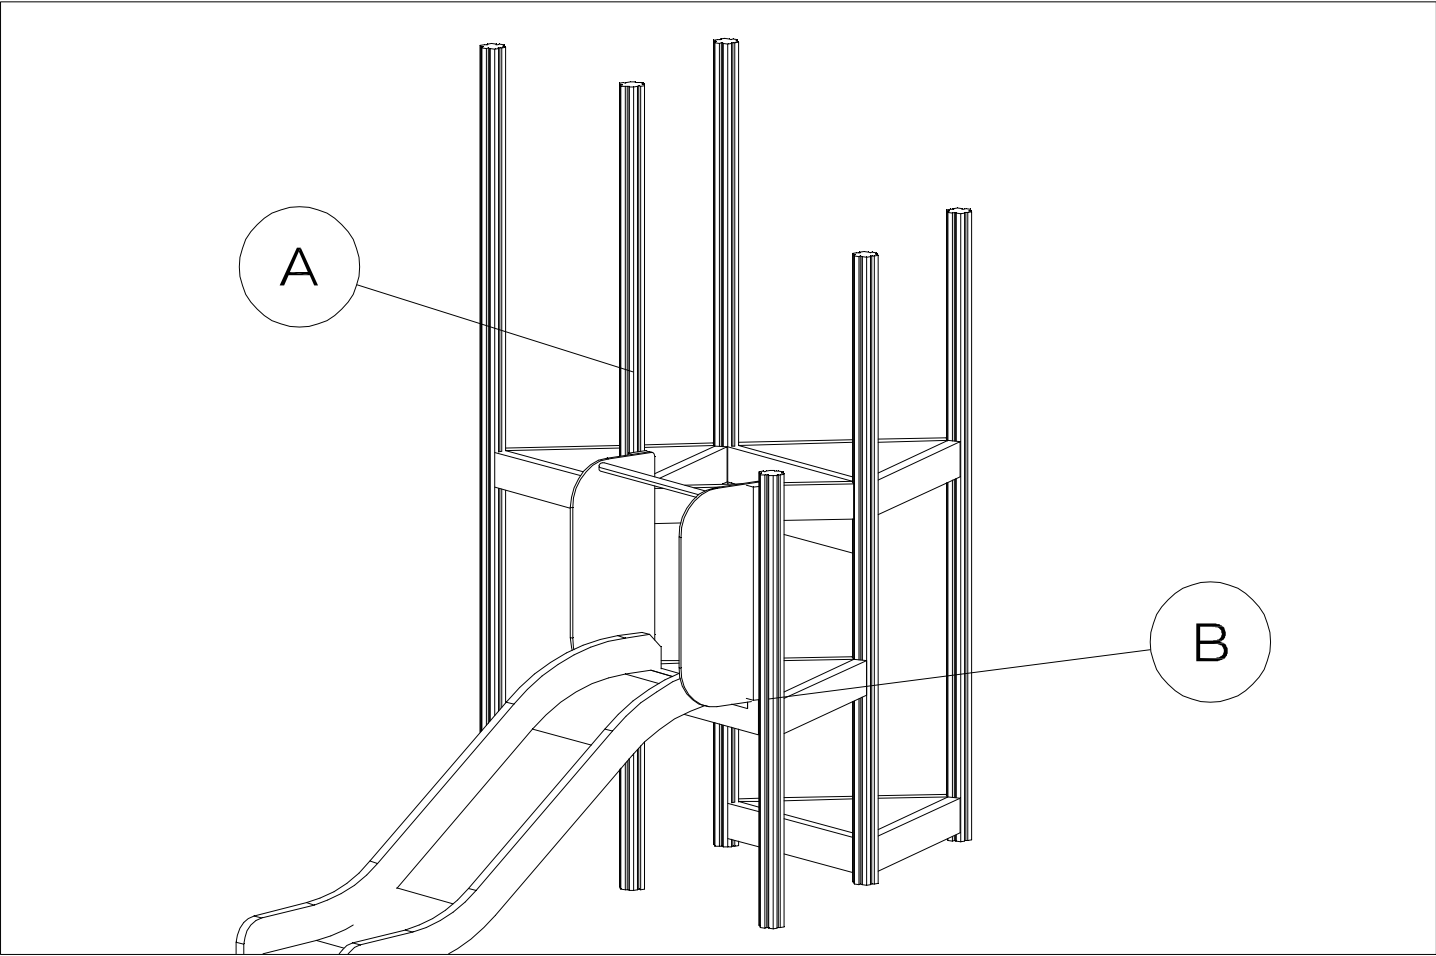


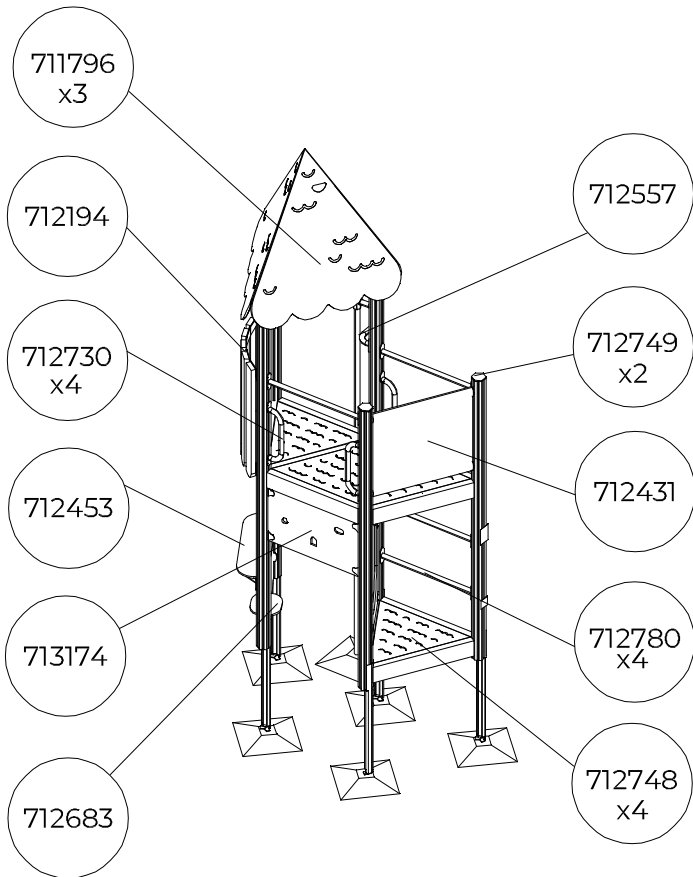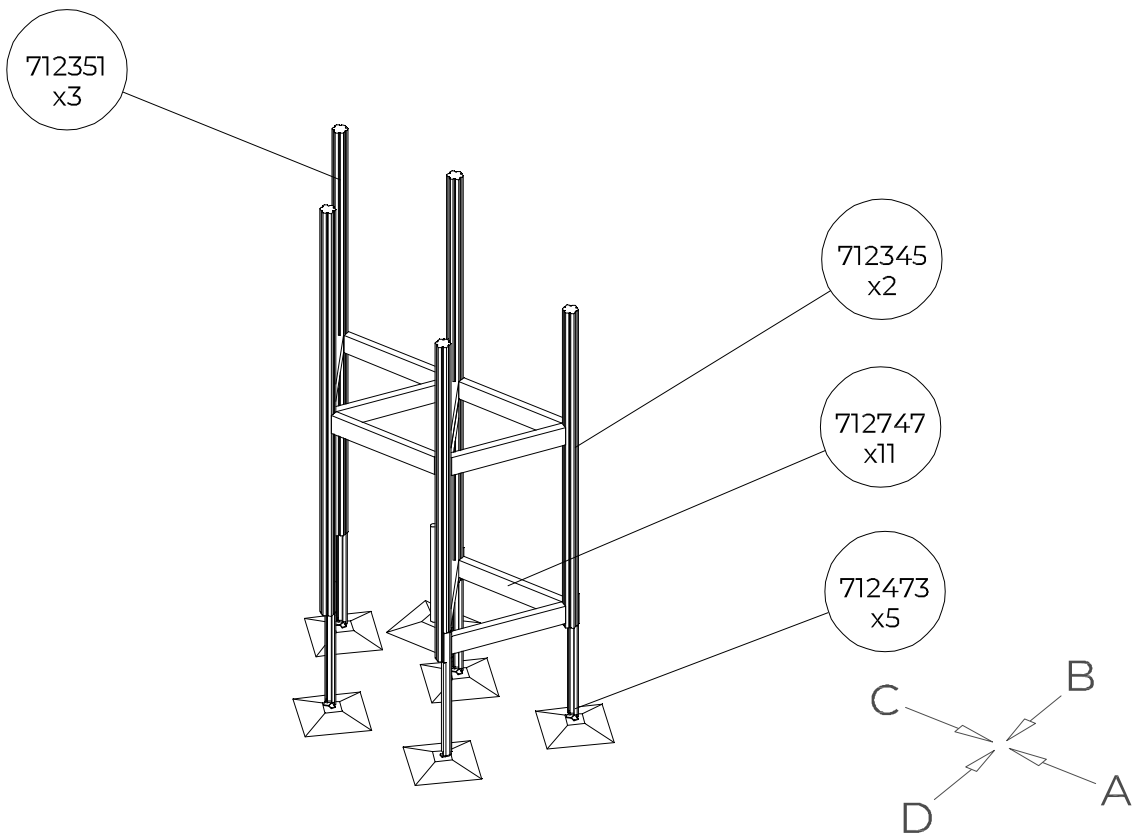

1:50



B

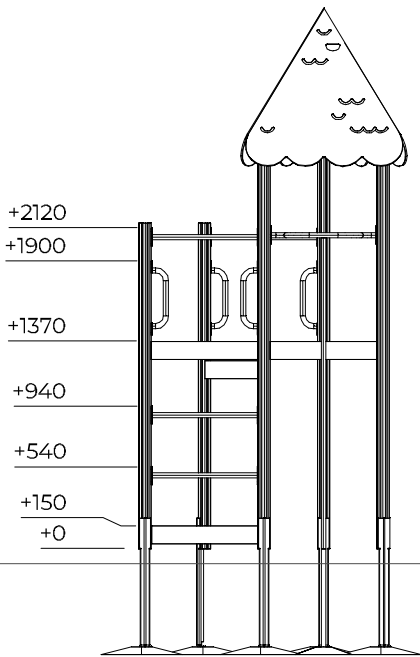
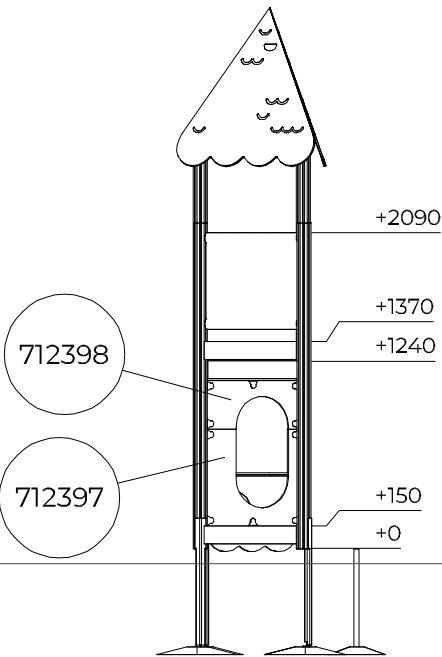
A



D

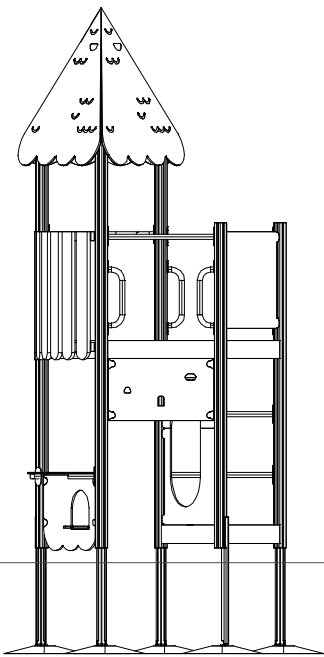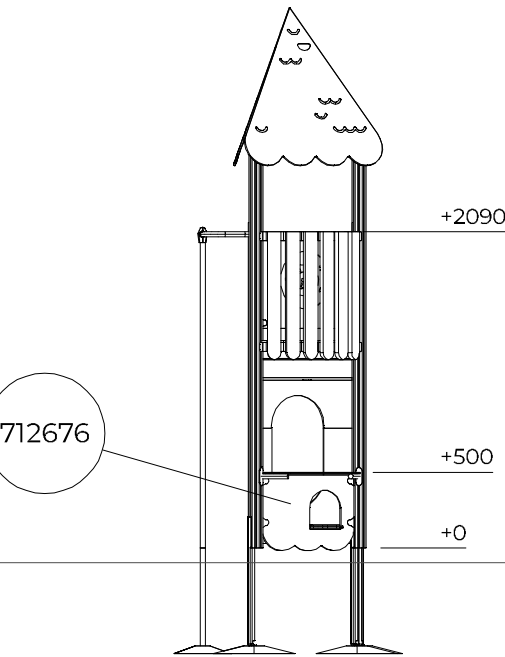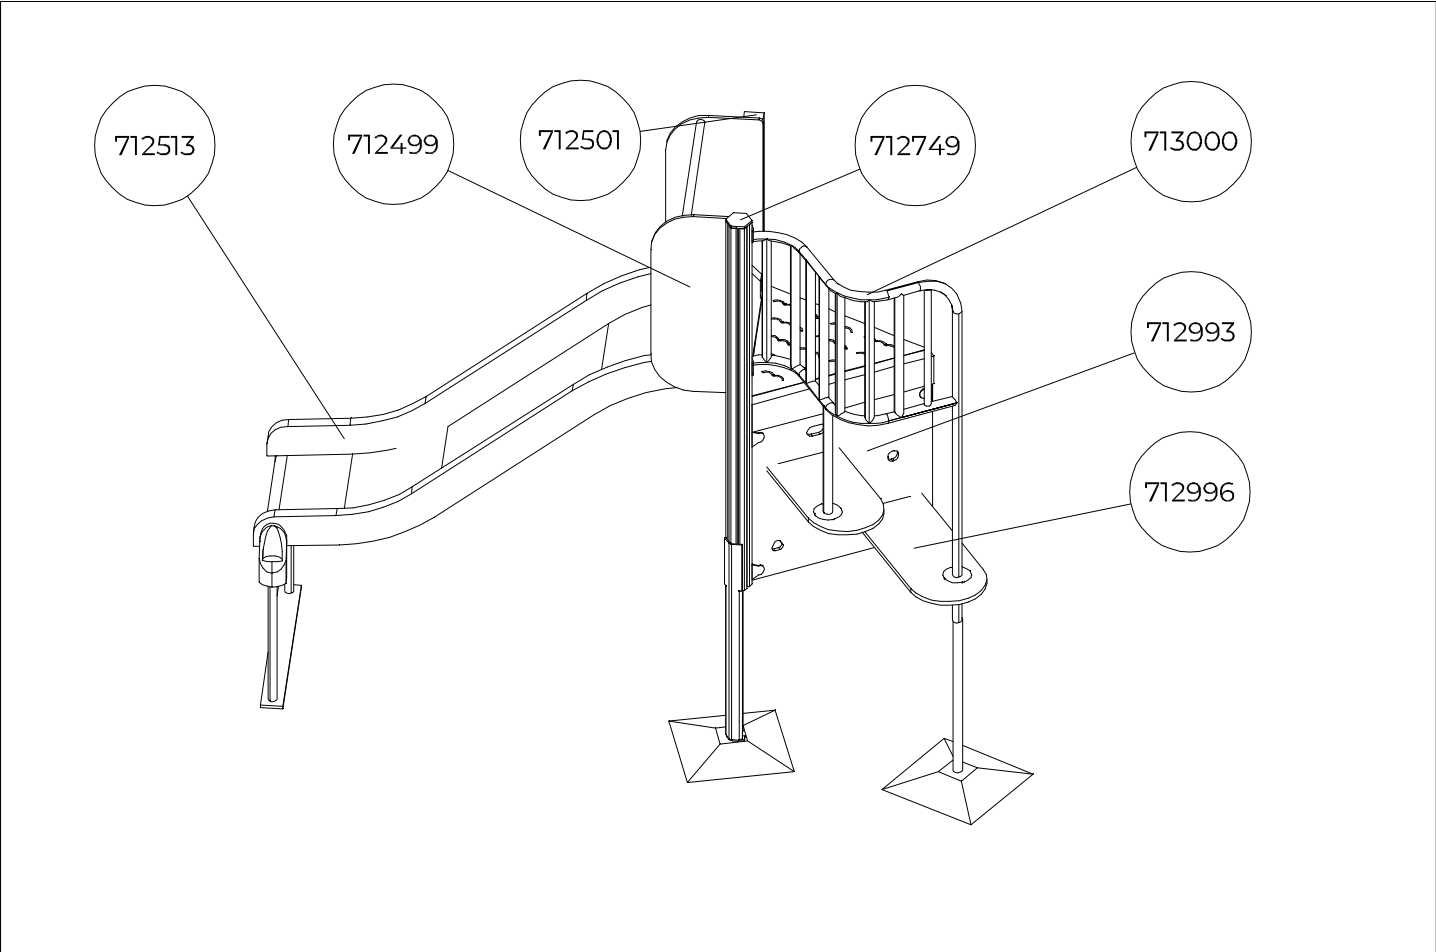
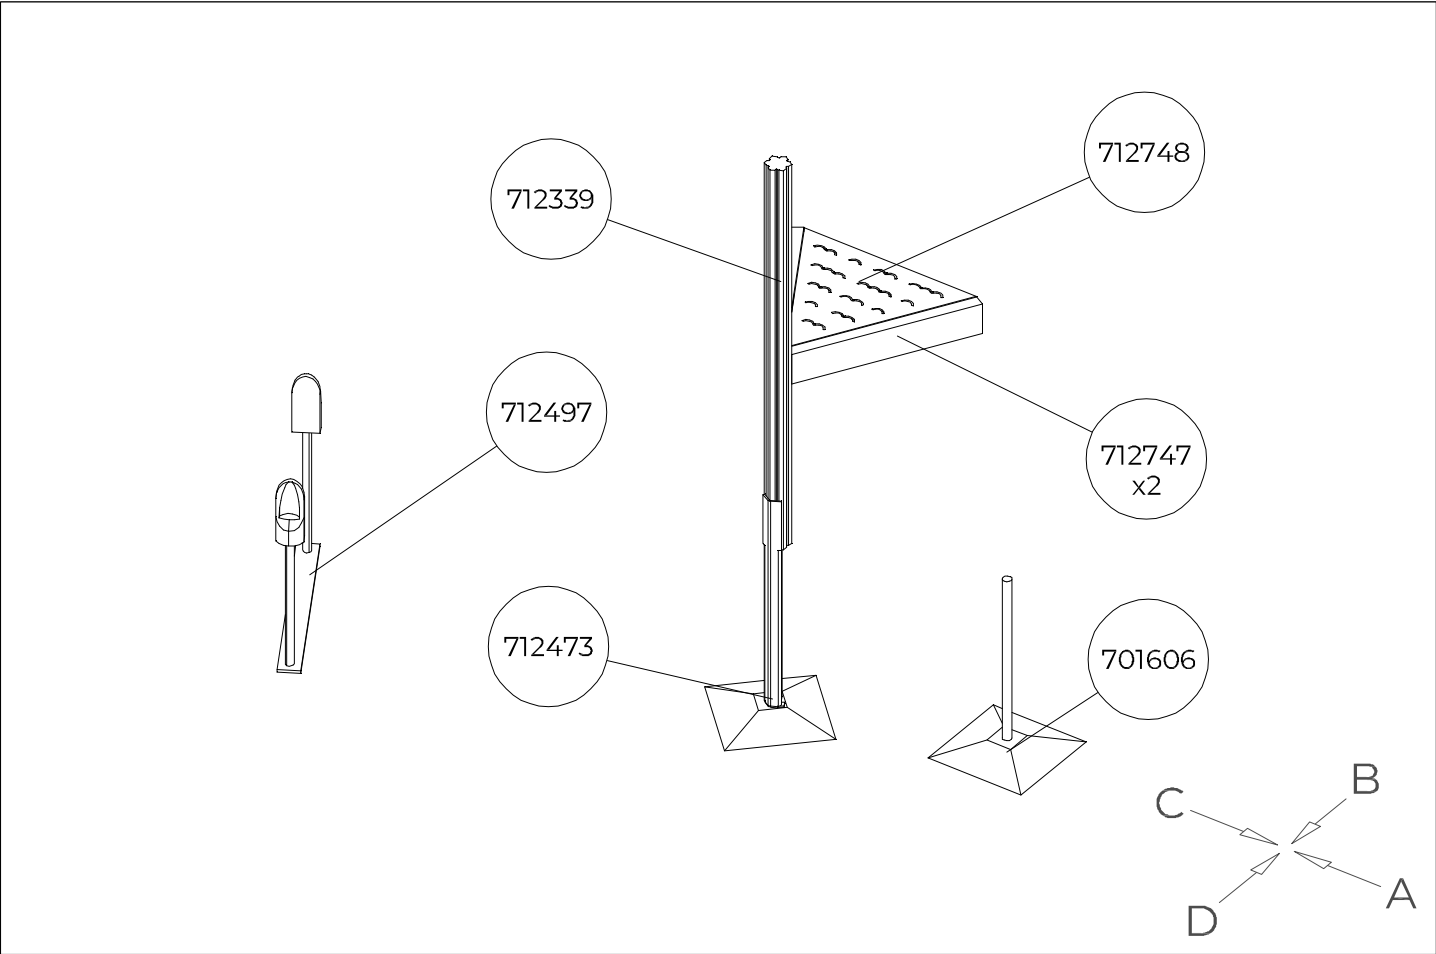
C





1:50

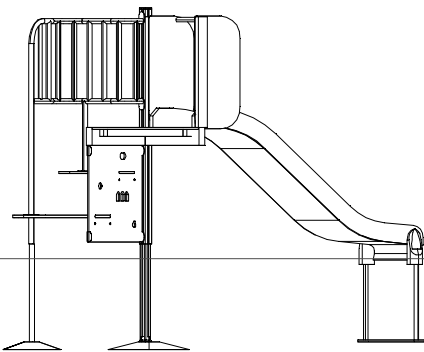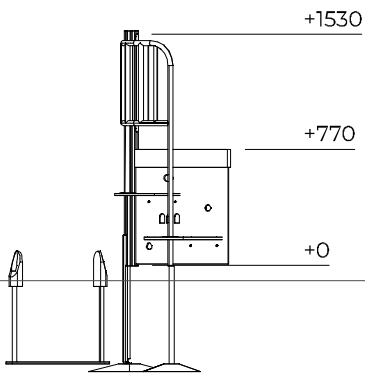(B)



(D)

